
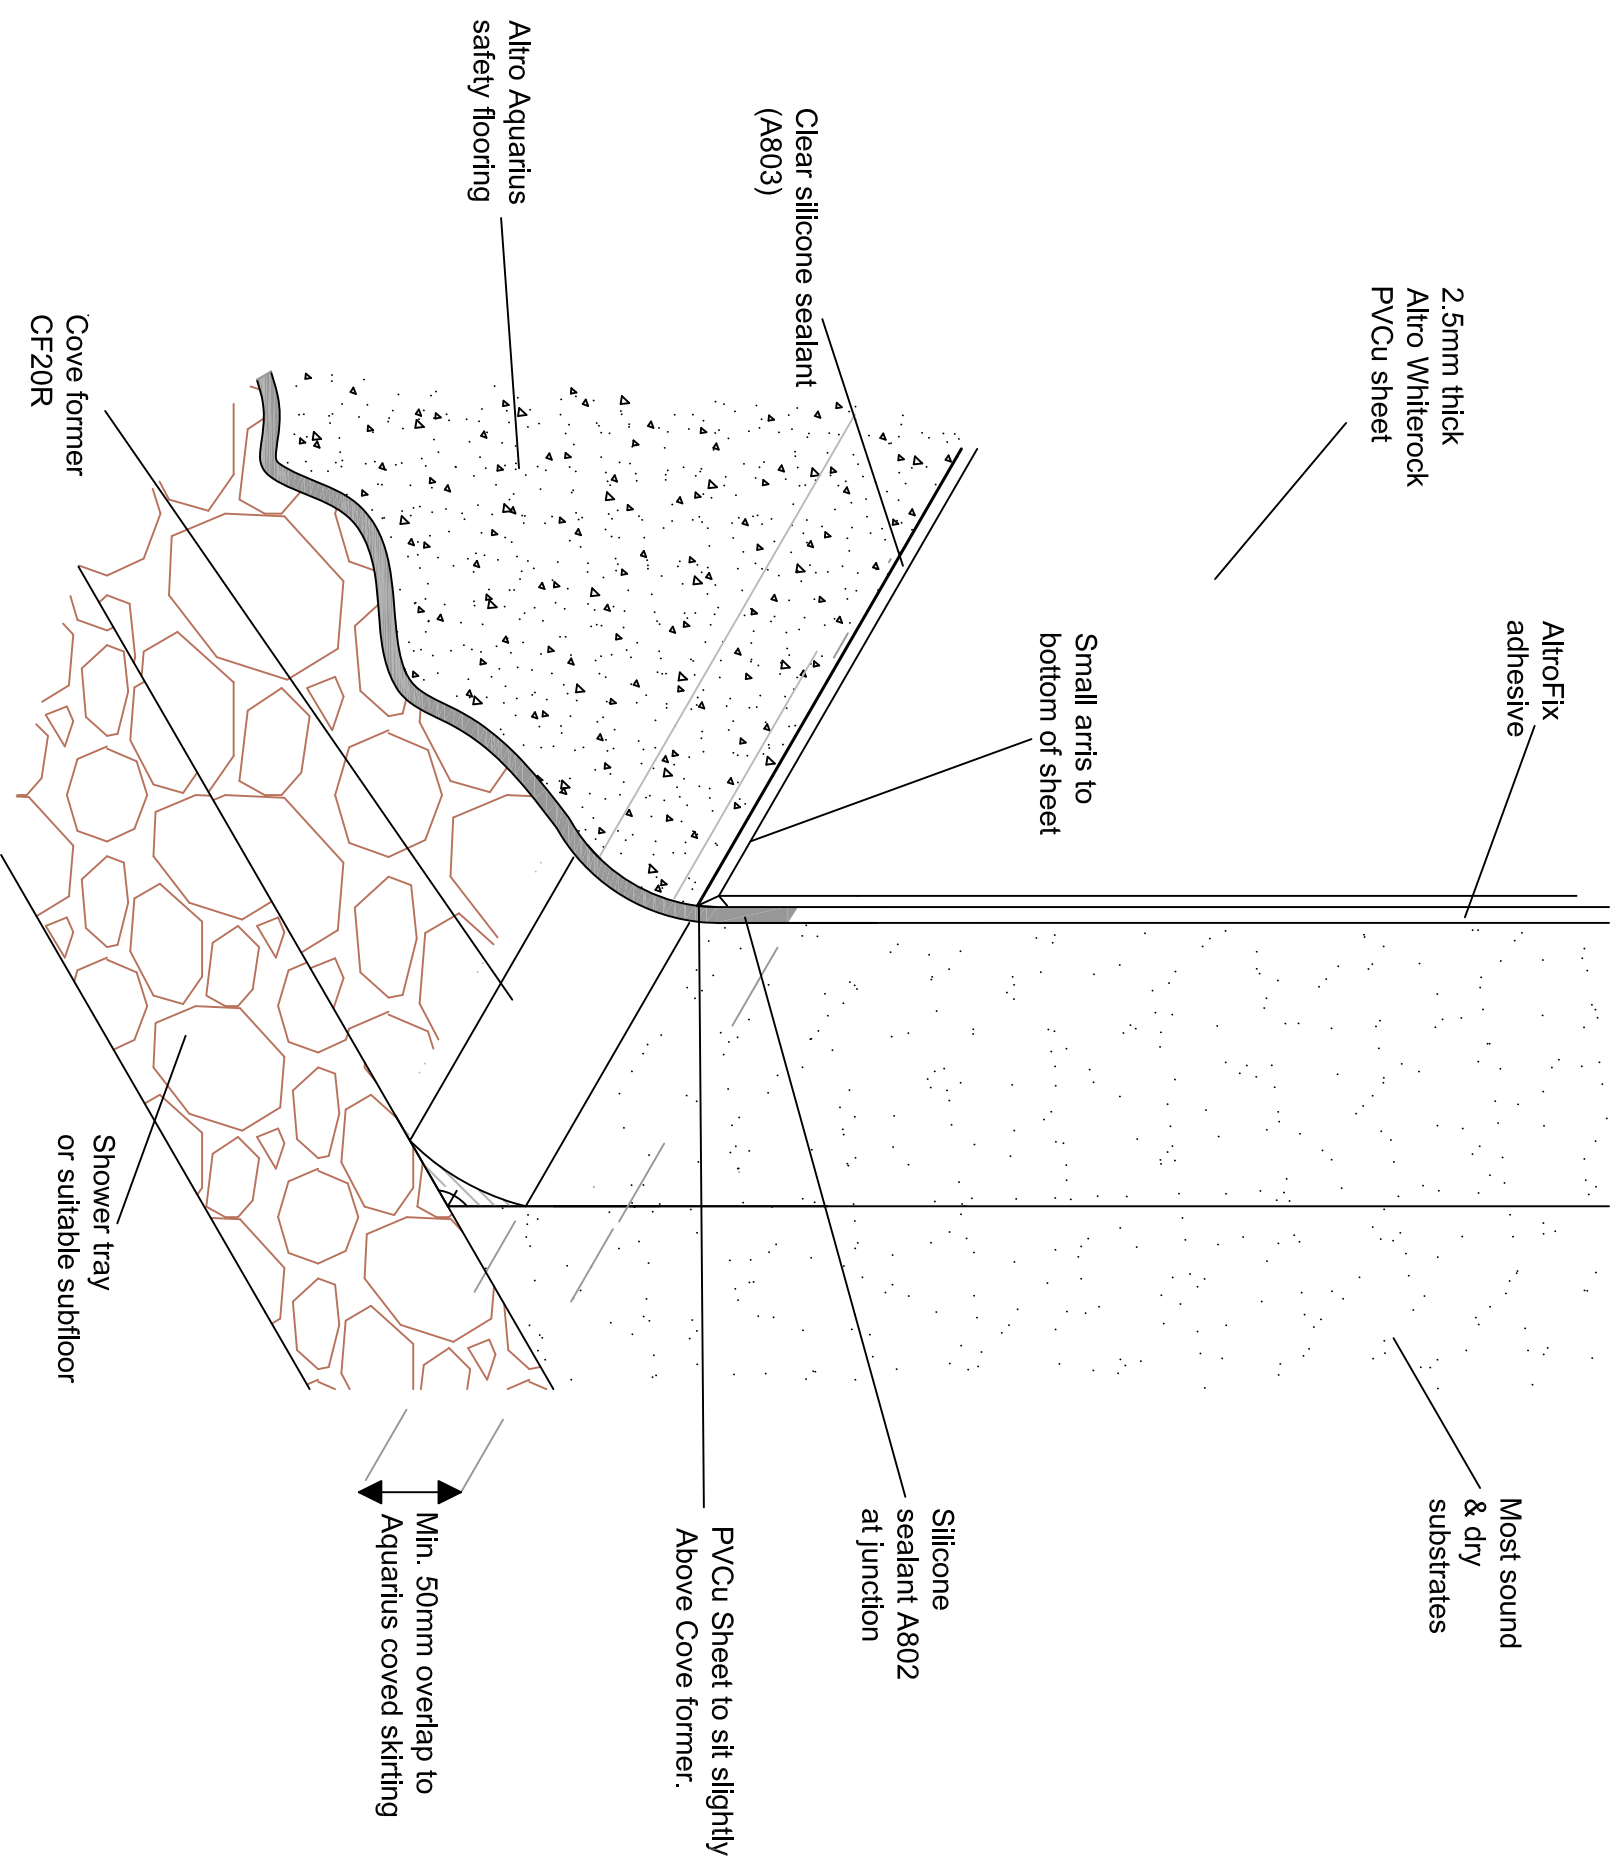


COVER FORMER 20R

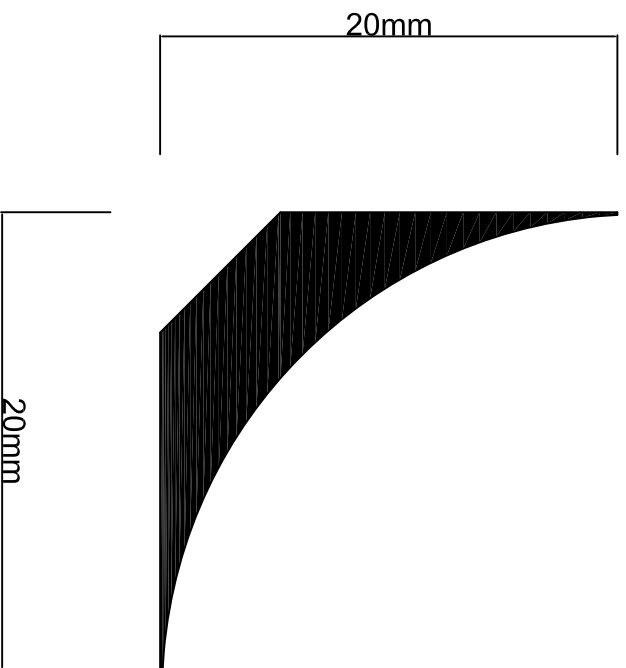

PROJECT:		DRAWING		REVISION
		WF4-1CF20R		A
TITLE:		DRAWN BY	CHKD BY	REVISION BY
ALTRO WHITEROCK PVCu WALL CLADDING TO ALTRO AQUARIUS SAFETY FLOORING WITH CF20R COVE FORMER		WB	PRJ	-
		DATE		SCALE
		2013		N.T.S @ A3