
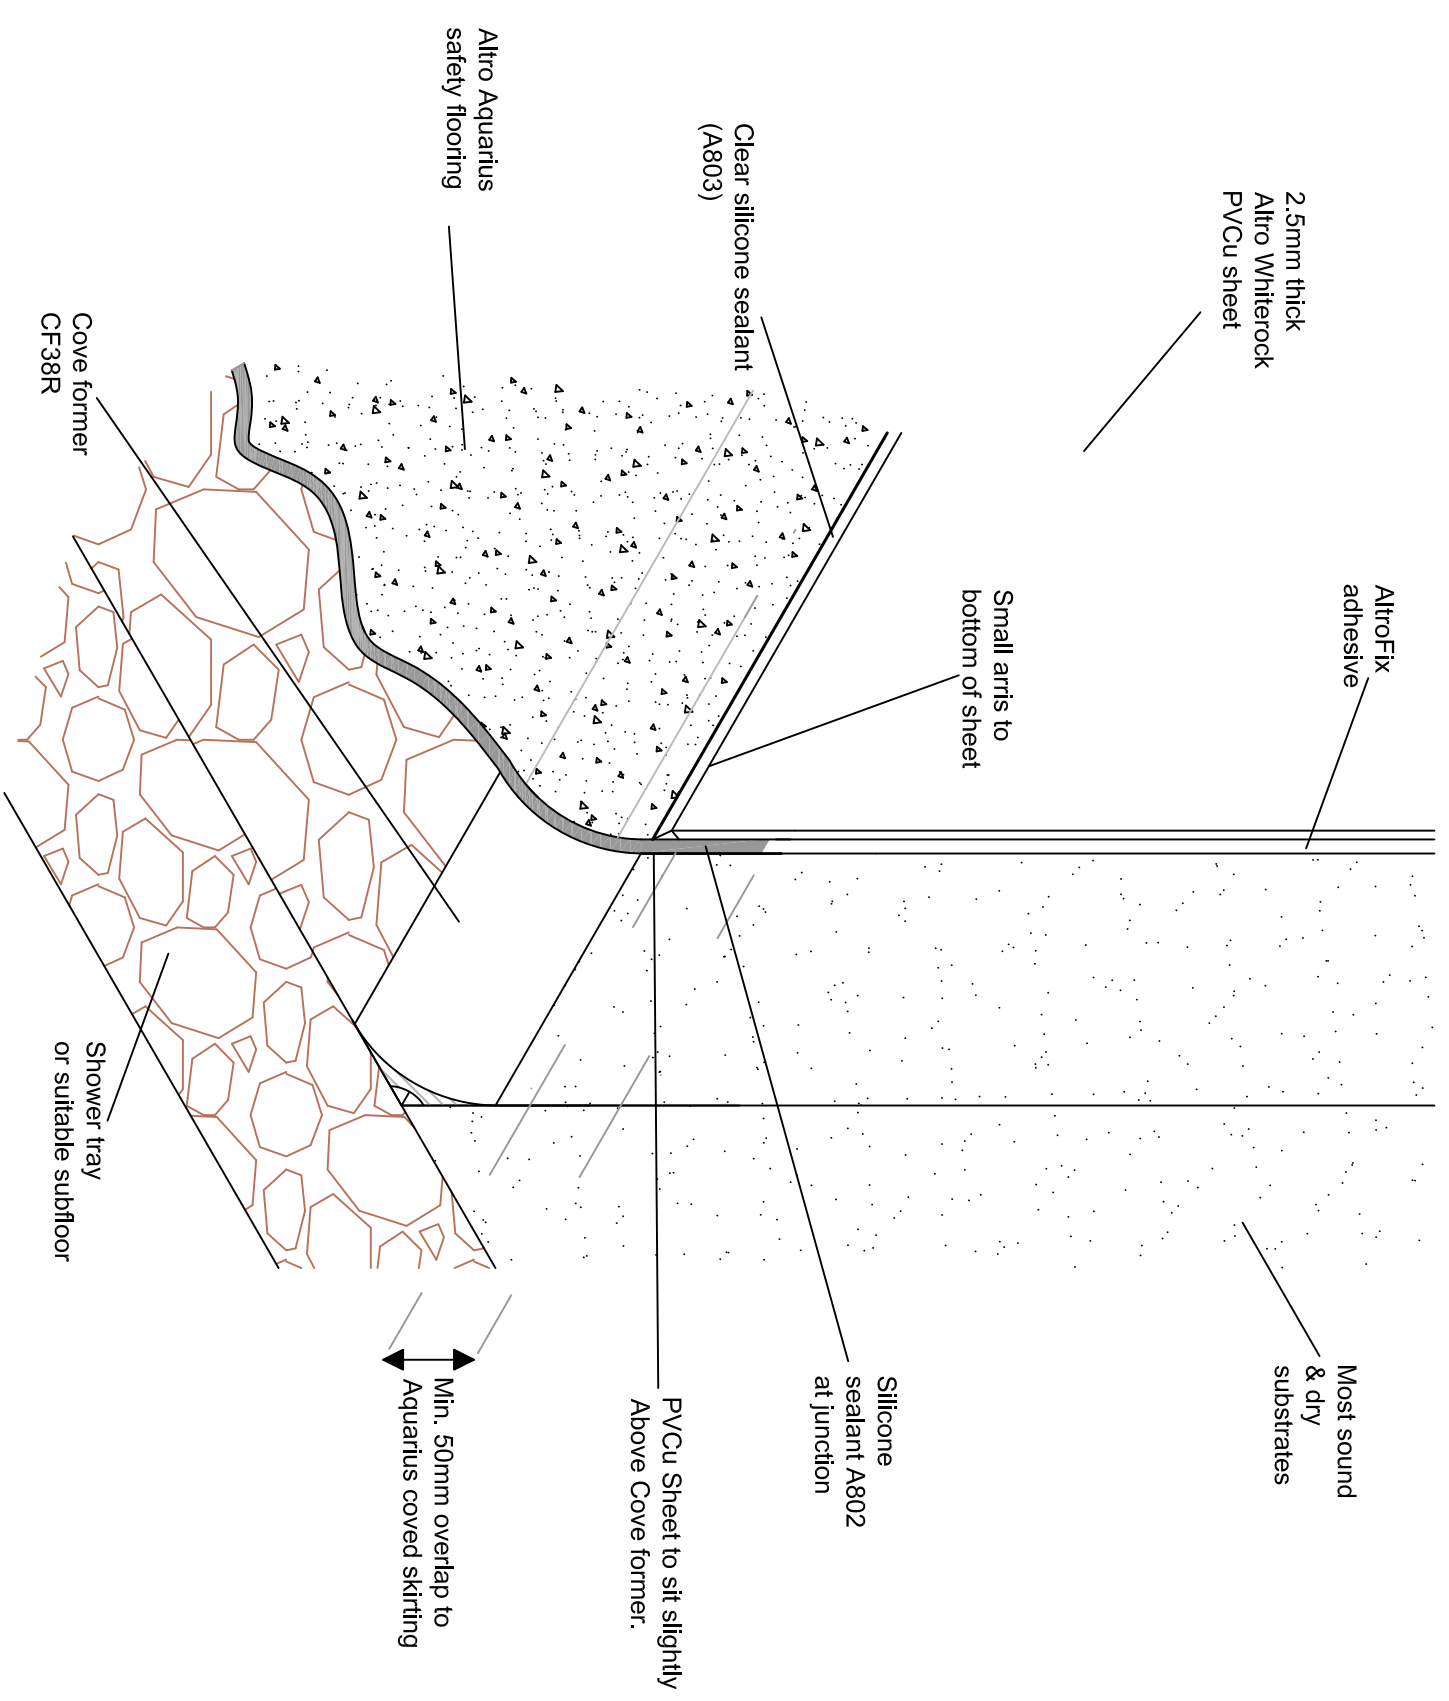


# COVER FORMER 38R

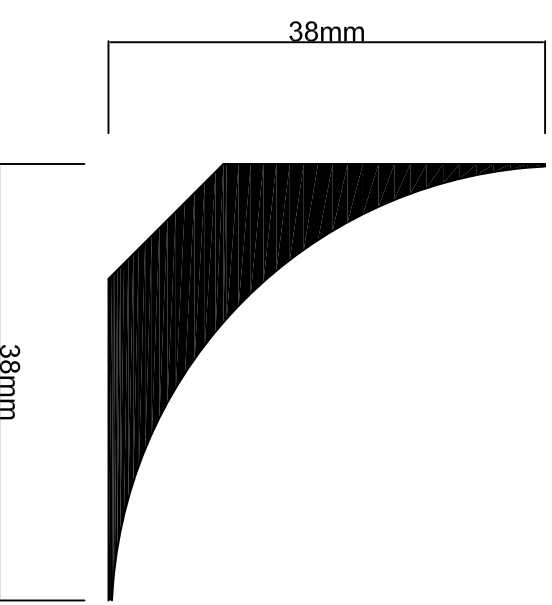

altro  
the future is safer with altro

Tel + 44 (0)1502561364 | Fax + 44 (0)1502531461  
Altro, 48 Pinbush Road, South Lowestoft Industrial Estate, Lowestoft, Suffolk NR33 7NL, UK  
[www.altro.com](http://www.altro.com)

PROJECT:		DRAWING		REVISION
TITLE:		WF4-1CF38R		A
ALTRO WHITEROCK PVCu		DRAWN BY	CHKD BY	REVISION BY
WALL CLADDING TO ALTRO		WB	PRJ	-
AQUARIUS SAFETY FLOORING		DATE	2013	SCALE
WITH CF38R COVE FORMER				N.T.S @ A3