


N.B. PVCu joint trims can be used if more than 300mm from heat source

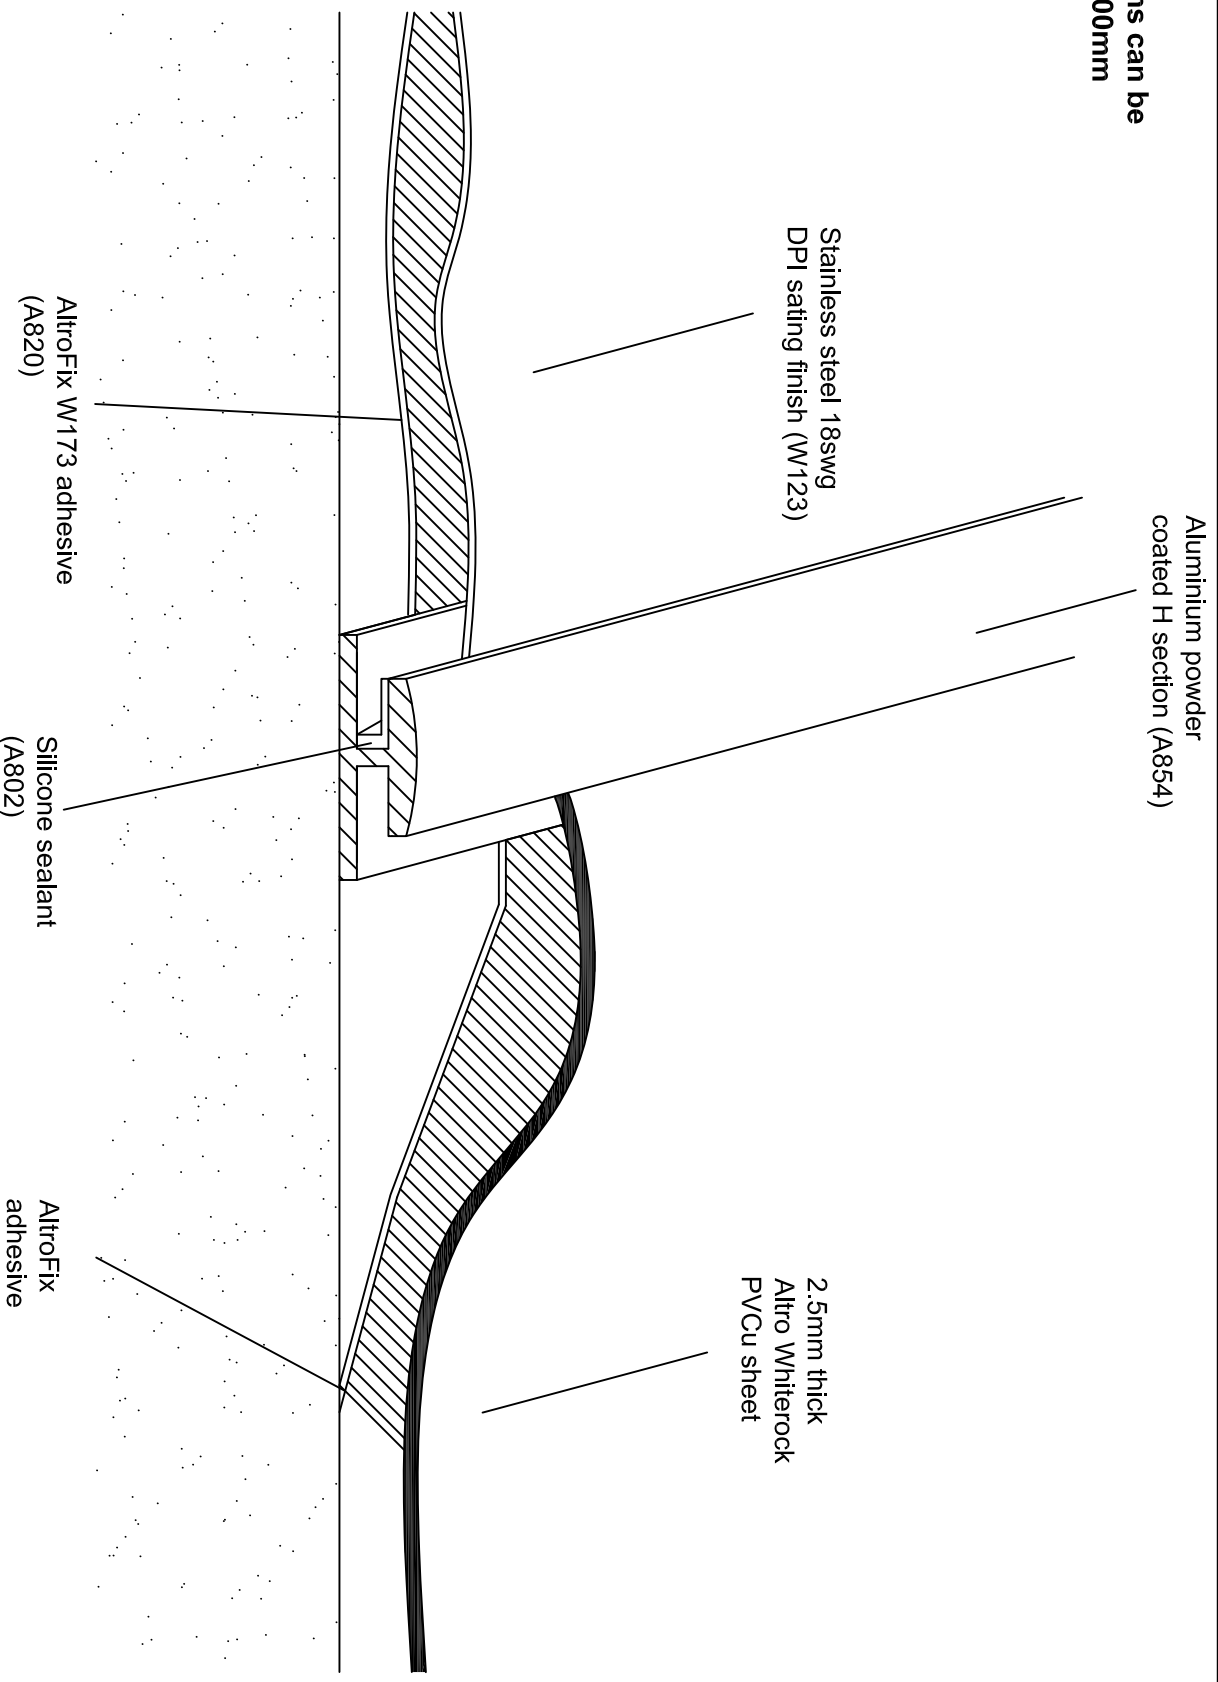

the future is safer with altro

altro

Tel + 44 (0)1502561364 | Fax + 44 (0)1502531461
 Altro, 48 Pinbush Road, South Lowestoft Industrial Estate, Lowestoft, Suffolk NR33 7NL, UK
www.altro.com

PROJECT:		DRAWING	REVISION
		WSS2	A
TITLE:	DRAWN BY	REVISION BY	
ALTRO WHITEROCK HYGIENIC PVCU WALL CLADDING JUNCTION TO STAINLESS STEEL CLADDING DETAIL	PG	-	
	DATE	SCALE	
	2012	NTS	