



FOR ACCESS COVER
 VISEEDGE DETAILS PLEASE
 CONTACT HOWE GREEN
 LTD. TEL 01920 463230 Email
 info@howegreen.co.uk

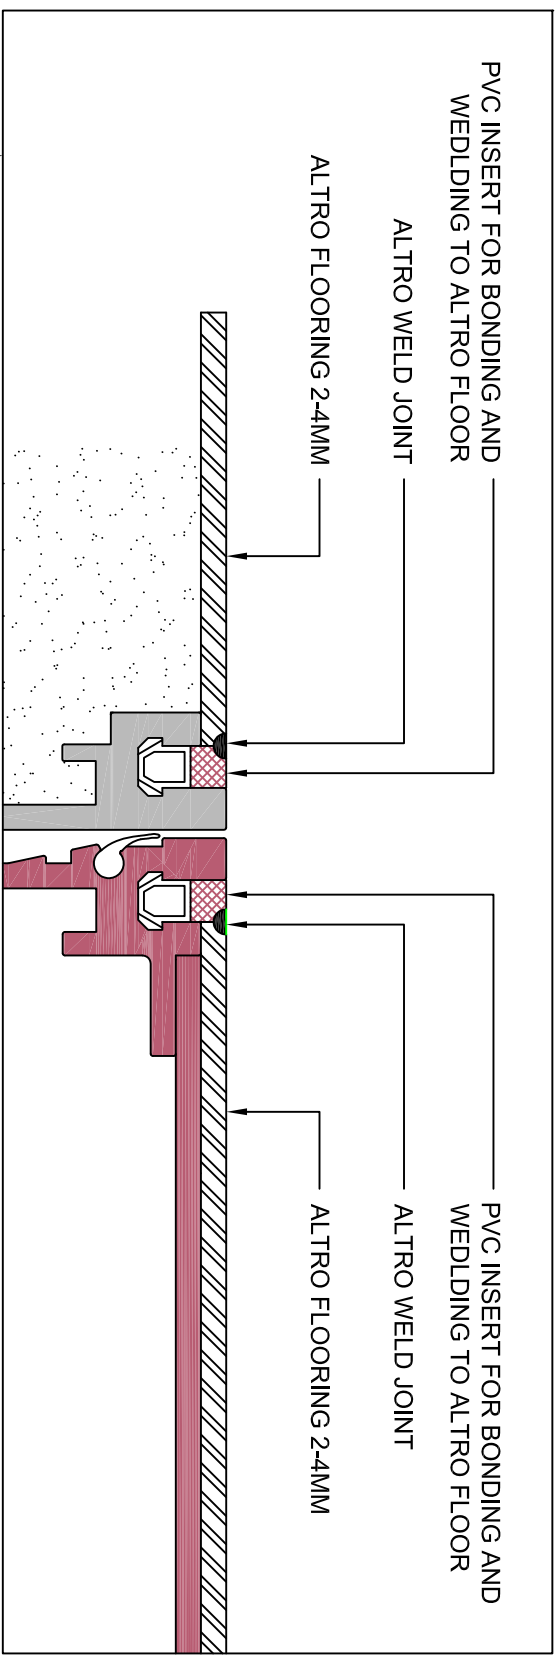

DETAILED CROSS SECTION OF VISEEDGE ACCESS COVER WITH ALTRO FLOORING INSTALLED

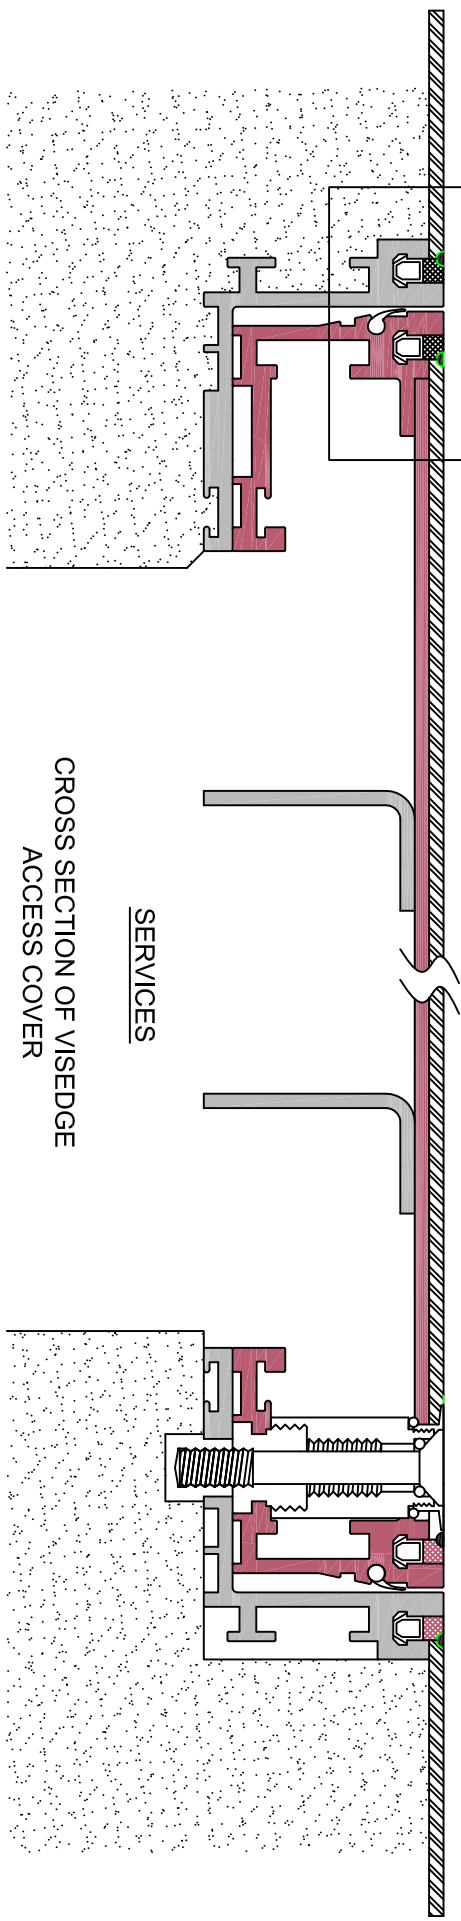

CROSS SECTION OF VISEEDGE ACCESS COVER



the future is safer with altro

Altro Limited, Works Road, Letchworth Garden City, Hertfordshire SG6 1NW,
 tel: 01462 707604 fax: 01462 707504 e-mail: enquiries@altro.com www.altro.com

PROJECT:		DRAWING		REVISION	
		D16/03/05		A	
TITLE:		DRAWN BY		REVISION BY	
ALTRO FLOORING - TRANSITION WITH ACCESS COVERS		PG		--	
		DATE		SCALE	
		2012		NTS	