

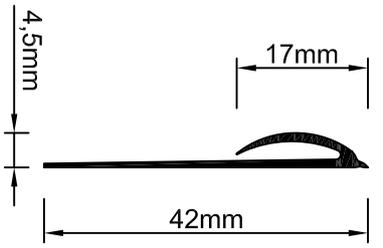


CAPPING SEAL C7

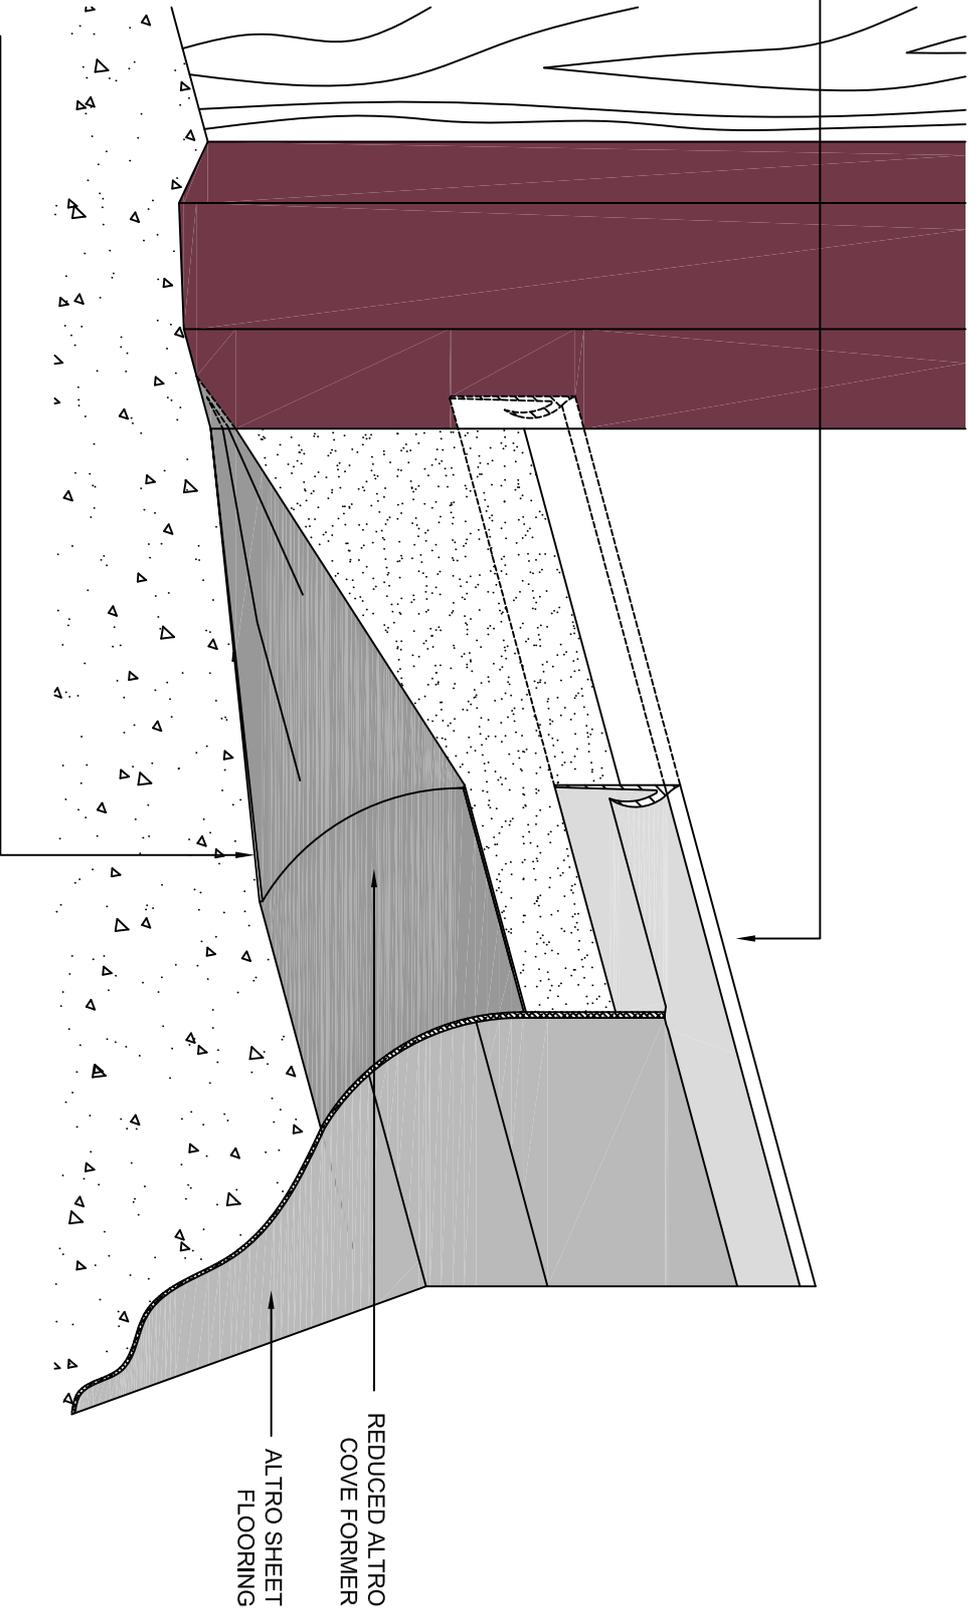

COVER  
FORMER  
38R

COVER  
FORMER  
20R

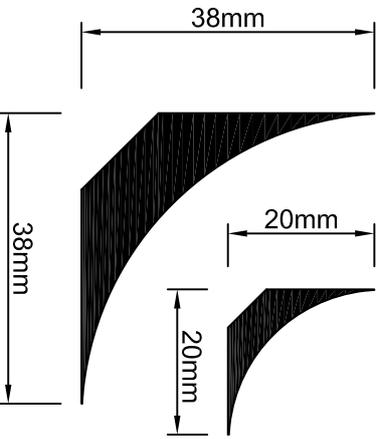

PRODUCT CODE	COLOURS	LENGTH
C7/C7/WHT	BLACK, WHITE	25 1M COIL
CF20R	BLACK	2M
CF38R	BLACK	2M

PROJECT:

DRAWING

REVISION

D9/03/05

A

TITLE:

ALTRO FLOORING -  
REDUCED SELF-COVED TO  
ARCHITRAVE

DRAWN BY

REVISION BY

PG

--

DATE

2012

SCALE

NTS



ALTRO

the future is safer with altro

Altro Limited, Works Road, Letchworth Garden City, Hertfordshire SG6 1NW.  
Tel: 01462 707604 Fax: 01462 707504 e-mail: enquiries@altro.com www.altro.com